


DADELAND STATION SITE PLAN

8312 S Dixie Hwy, Miami, FL 33143

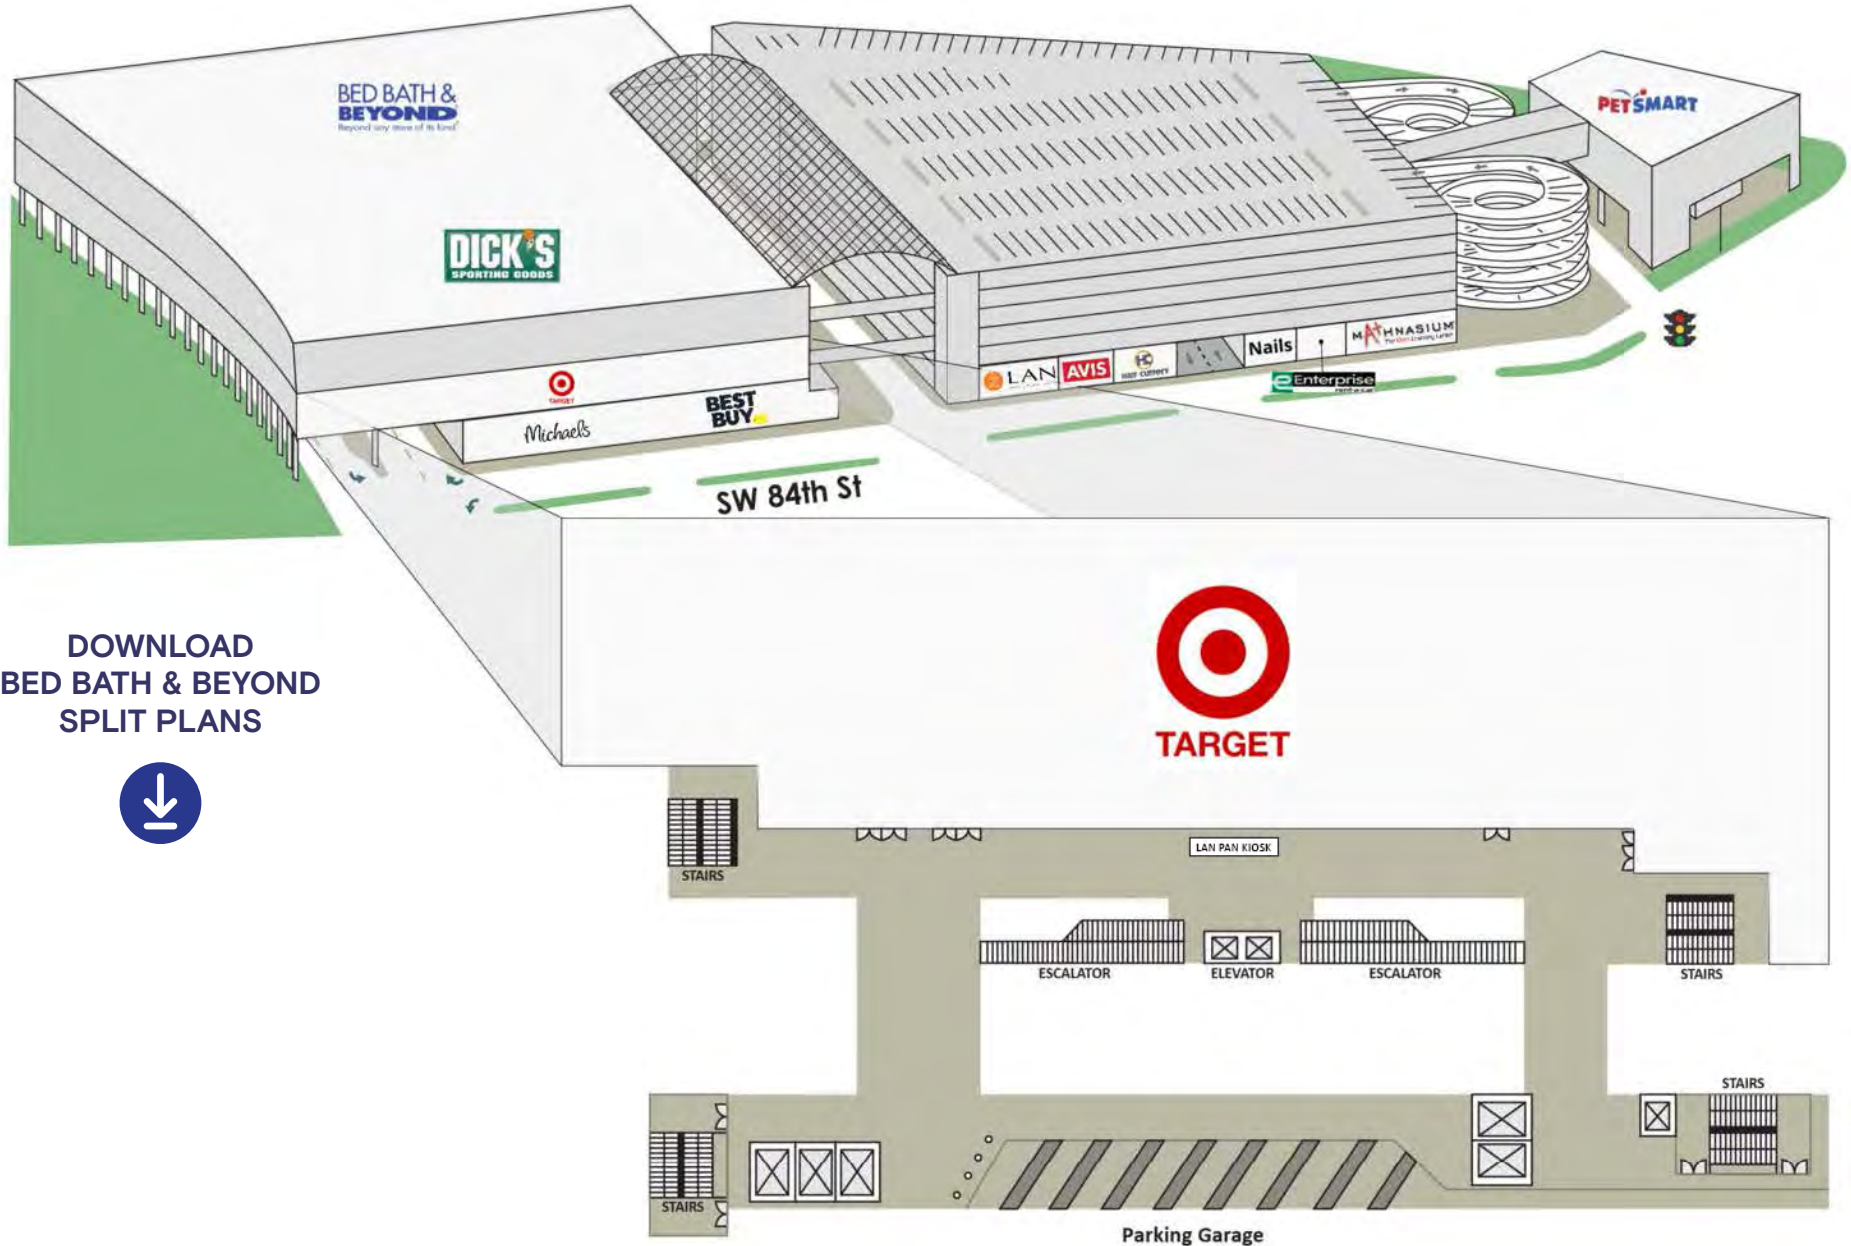

DOWNLOAD
BED BATH & BEYOND
SPLIT PLANS

