


# DADELAND STATION

## SITE PLAN

8312 S Dixie Hwy, Miami, FL 33143

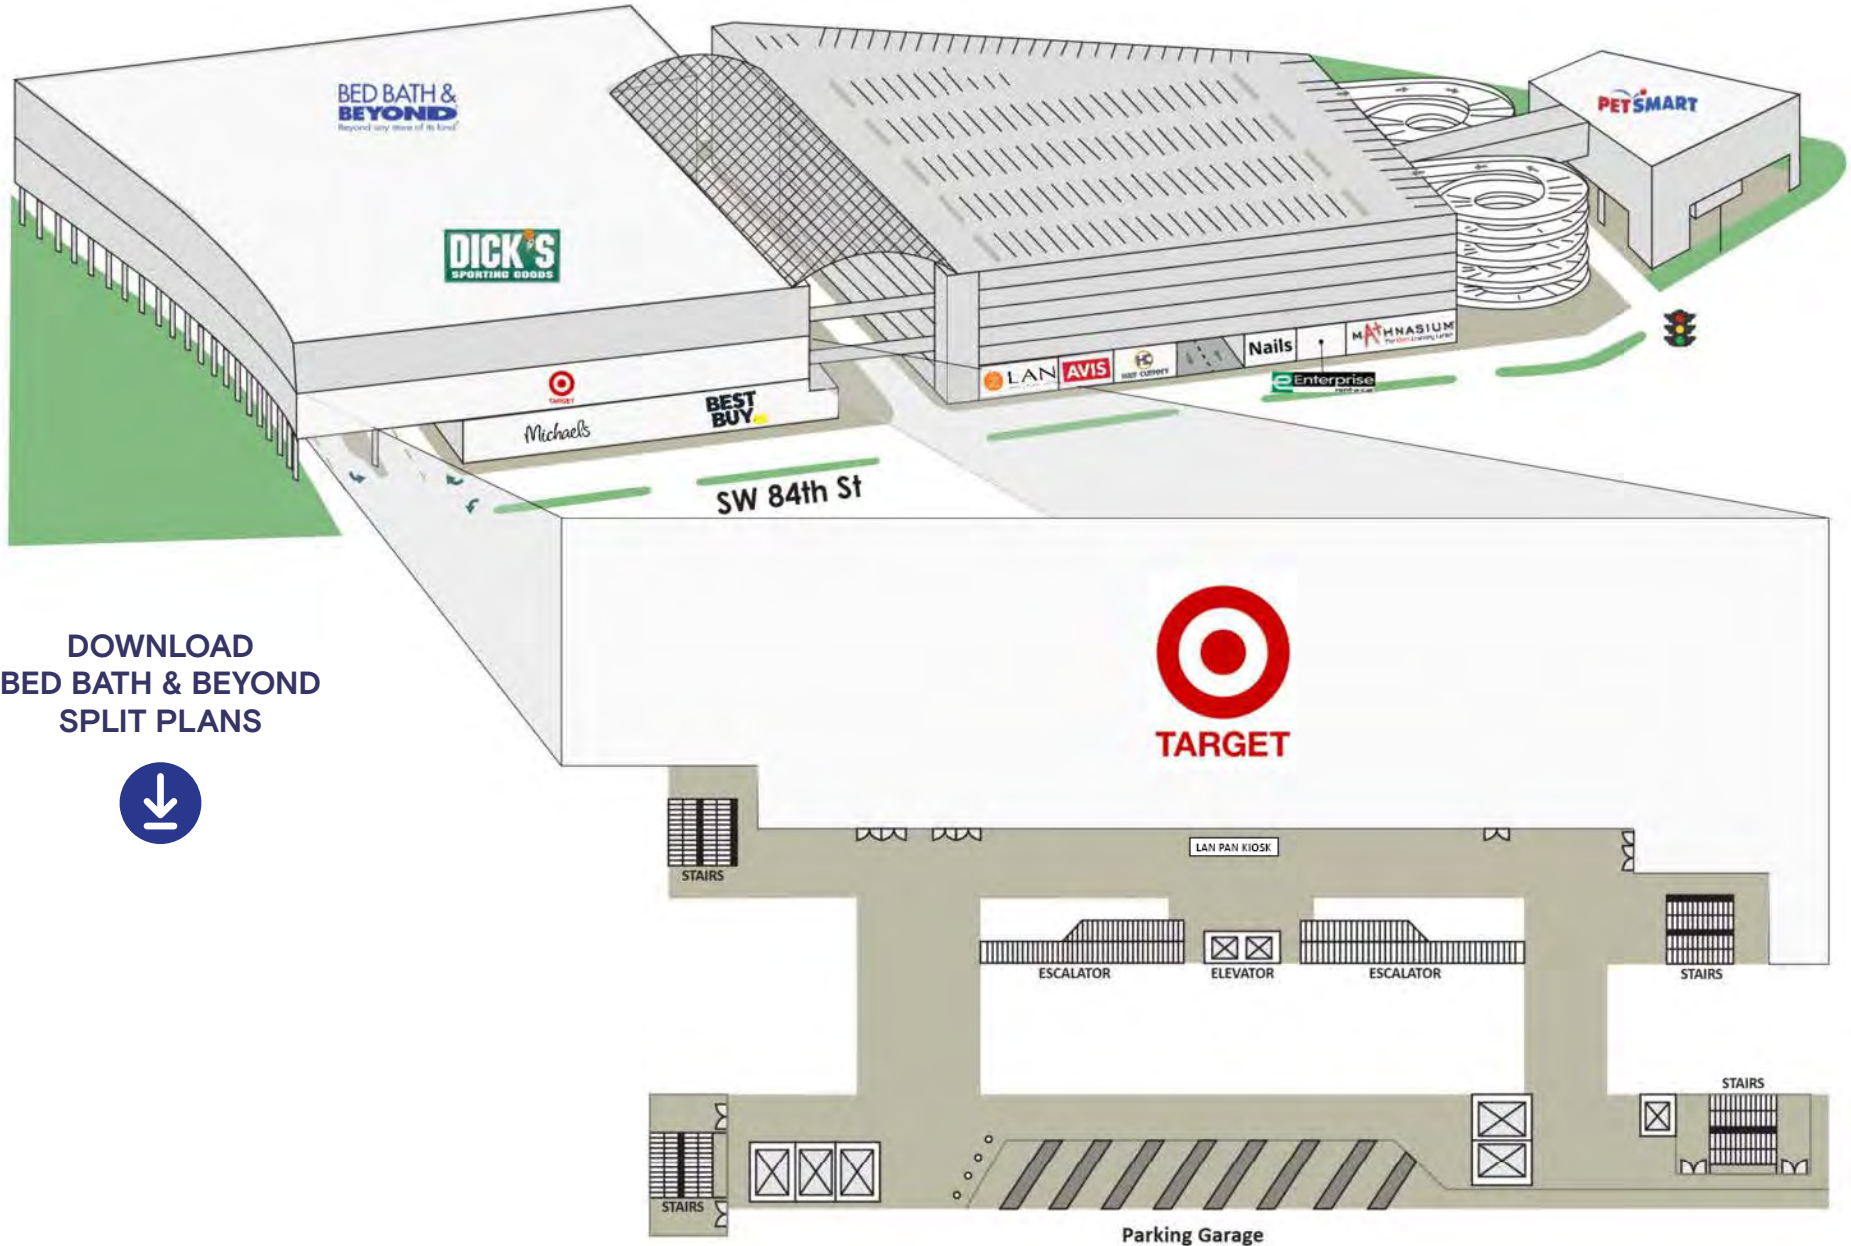

DOWNLOAD  
BED BATH & BEYOND  
SPLIT PLANS

